


**A** LAYOUT/COPING PLAN  
1/8" = 1'-0"

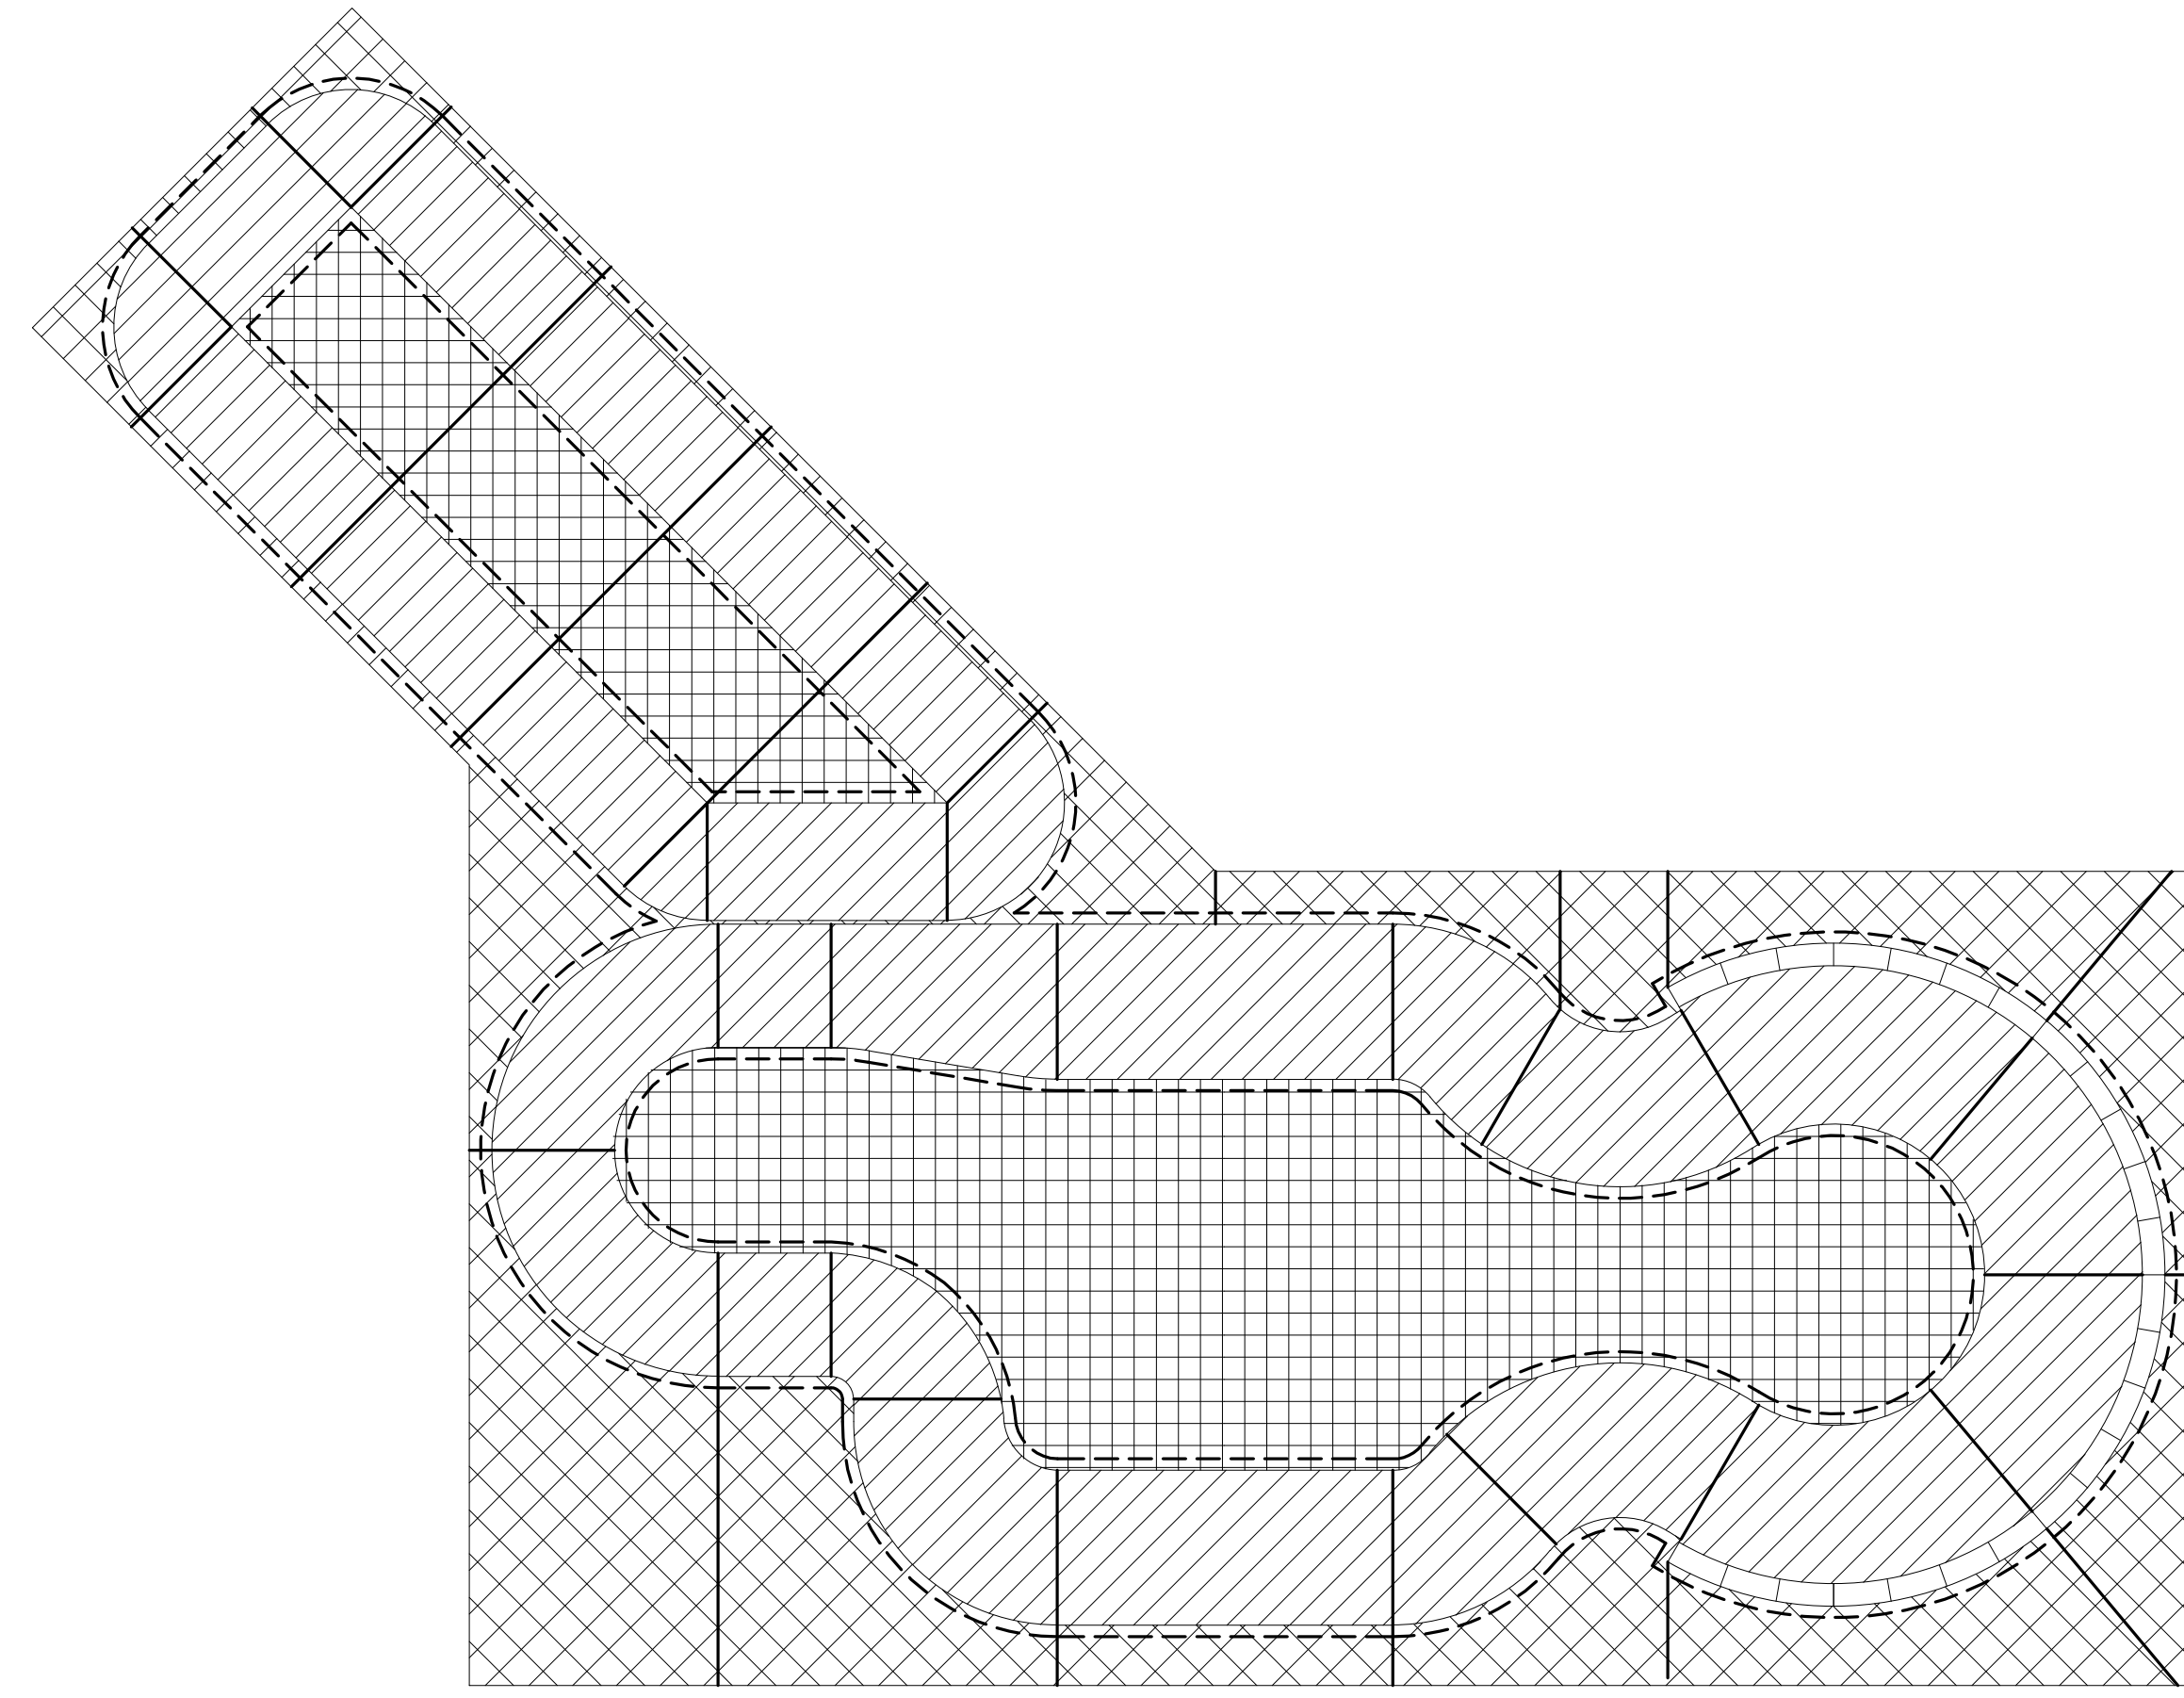

**B** JOINTING/MATERIALS PLAN PLAN  
1/8" = 1'-0"

COPING	LENGTH	ARC LENGTH	RADIUS	COPING	LENGTH	ARC LENGTH	RADIUS
A	-	8'-1 15/16"	5'-2 1/2"	J	29'-10"	-	-
B	7'-6"	-	-	K	-	7'-11 9/16"	9'-0"
C	-	8'-1 15/16"	5'-2 1/2"	L	-	5'-9 13/16"	4'-0"
D	37'-3"	-	-	M	-	57'-2 3/4"	13'-8"
E	-	12'-2 15/16"	5'-2 1/2"	N	-	5'-9 13/16"	4'-0"
F	10'-7 1/4"	-	-	O	-	7'-11 9/16"	9'-0"
G	-	4'-1"	5'-2 1/2"	P	14'-10"	-	-
H	29'-9"	-	-	Q	-	14'-1 5/8"	9'-0"
I	-	31'-5"	10'-0"	R	-	1'-6 7/8"	1'-0"
				S	5'-0"	-	-

**COPING LEGEND:**

ALL COPING ON THIS PLAN IS 2" ROUND STEEL PIPE FOR THE EXCEPTION OF "M" WHICH IS POOL COPING.

**GENERAL NOTES STEEL COPING:**

- ALL CARBON STEEL COPING SHALL BE GROUND SMOOTH AND FLUSH AT ANY JOINING WELDS OR TERMINATIONS.
- ALL CARBON STEEL ROUND COPING SHALL BE SCHEDULE 40.
- ALL SQUARE OR RECTANGULAR CARBON STEEL SHALL HAVE A MINIMUM WALL THICKNESS OF 3/16".
- ALL STEEL COPING SHALL BE SANDED, PRIMED AND PAINTED PRIOR TO ANY SHOTCRETE OR CONCRETE PLACEMENT.

**GENERAL NOTES:**


- ALL JOINTS SHALL BE PLACED AT APPROPRIATE LOCATIONS DESIGNATED BY THE DESIGNER.
- ALL SAWCUTS ARE TO BE MADE STRAIGHT AND AT APPROPRIATE TIME AS TO NOT CHIP OR DAMAGE CONCRETE.
- ALL JOINTS ARE TO BE CLEANED OF DUST AND DEBRIS BEFORE APPLYING SILADUR CONSTRUCTION SEALANT.
- ALL SAWCUTS ARE TO BE 1/3 THICKNESS OF SLAB AND FILLED WITH SIKADUR 51 NS/SL.
- 1/2" FIBER EXPANSION BOARD CONTINUOUS TO GRADE SHALL BE USED WITH VOIDCAP FLUSH WITH FINISH SURFACE AT DESIGNATED AREAS.
- ALL VOID CAPS SHALL BE REMOVED AT APPROPRIATE TIME AS TO NOT DAMAGE CONCRETE.
- SIKADUR SL SHALL BE USED TO ALL EXPANSION JOINTS IN AN EVEN LEVEL FASHION.

**CONCRETE MATERIAL LEGEND:**

- 6" SHOTCRETE TRANSITIONS AND BANKS
- 4" TOP DECK CONCRETE SLAB, SIDEWALKS AND STAIRS
- 6" FLATBOTTOM CONCRETE SLAB

**JOINTING PLAN LEGEND:**

- EJ - EXPANSION JOINT SEE DETAIL D/SP-8
- CJ - COLD JOINT SEE DETAILS E/SP-8, F/SP-8, & G/SP-8
- SJ - SAWCUT JOINT SEE DETAIL H/SP-8
- JD - JOINT DETAIL AT EXISTING PAVING DETAIL C/SP-4

 

**Intertribal Building & Development LLC**  
Custom Concrete Design and Construction  
970-310-6454



City of Tahlequah  
**Skatepark at Sequoyah Park**  
North Brookside Ave, Tahlequah, OK 74464

ORIGINAL ISSUE: 1 Aug. 2017  
REVISED ISSUE: .

DRAWN BY: RRC  
CHECKED BY: .

**Bid Alternate 1 : Flow Bowl Construction Drawings**

REVISION NUMBER  
**0**

JOB NUMBER 160003  
**SP-9**  
9 OF 10